


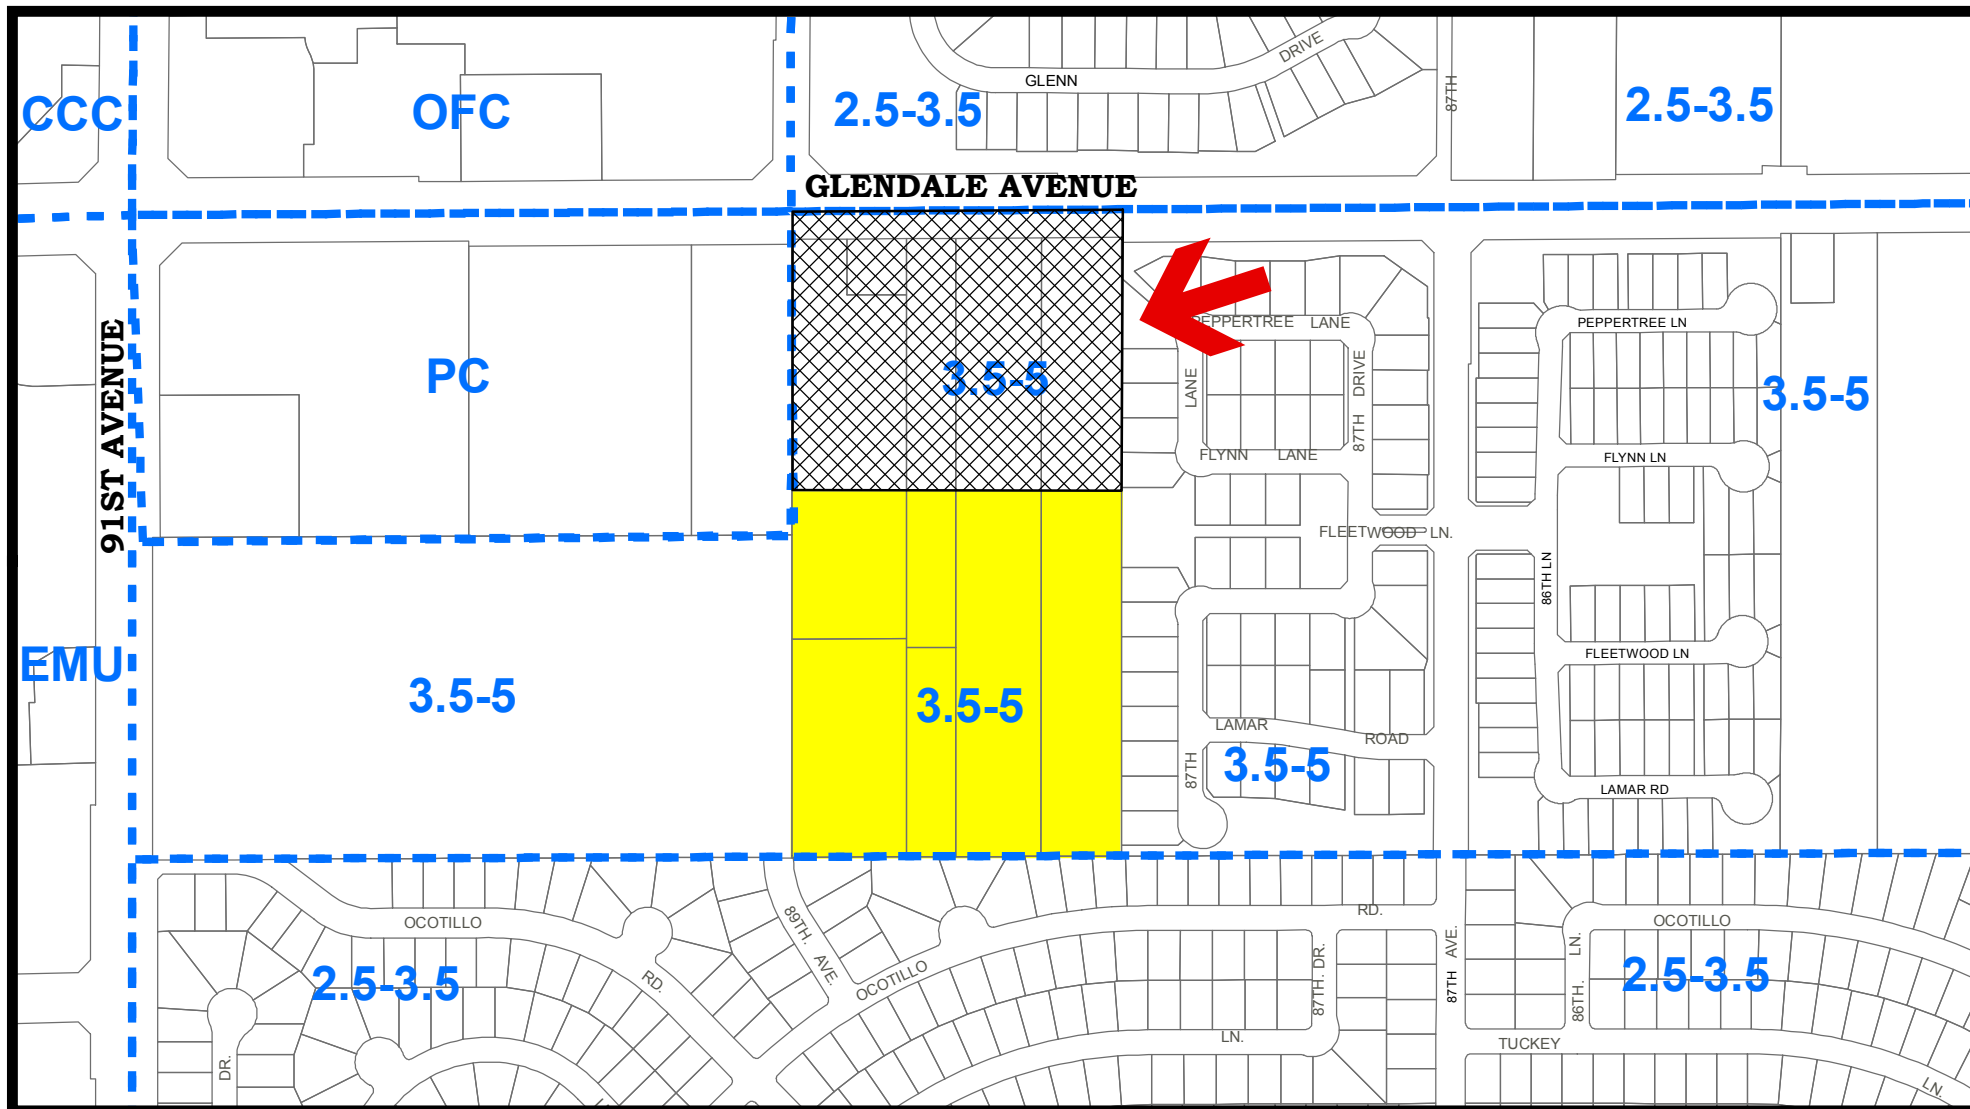

CASE NUMBER

GPA16-02



LOCATION

8847 W. GLENDALE AVENUE

REQUEST

AMEND THE GENERAL PLAN FROM
MEDIUM DENSITY RESIDENTIAL
(3.5-5 DU/AC) TO MEDIUM-HIGH
DENSITY RESIDENTIAL (5-8 DU/AC)
AND HIGH DENSITY RESIDENTIAL
(20-30 DU/AC).